


GROUND FLOOR PLANS AS PROPOSED on A1 @ 1:100

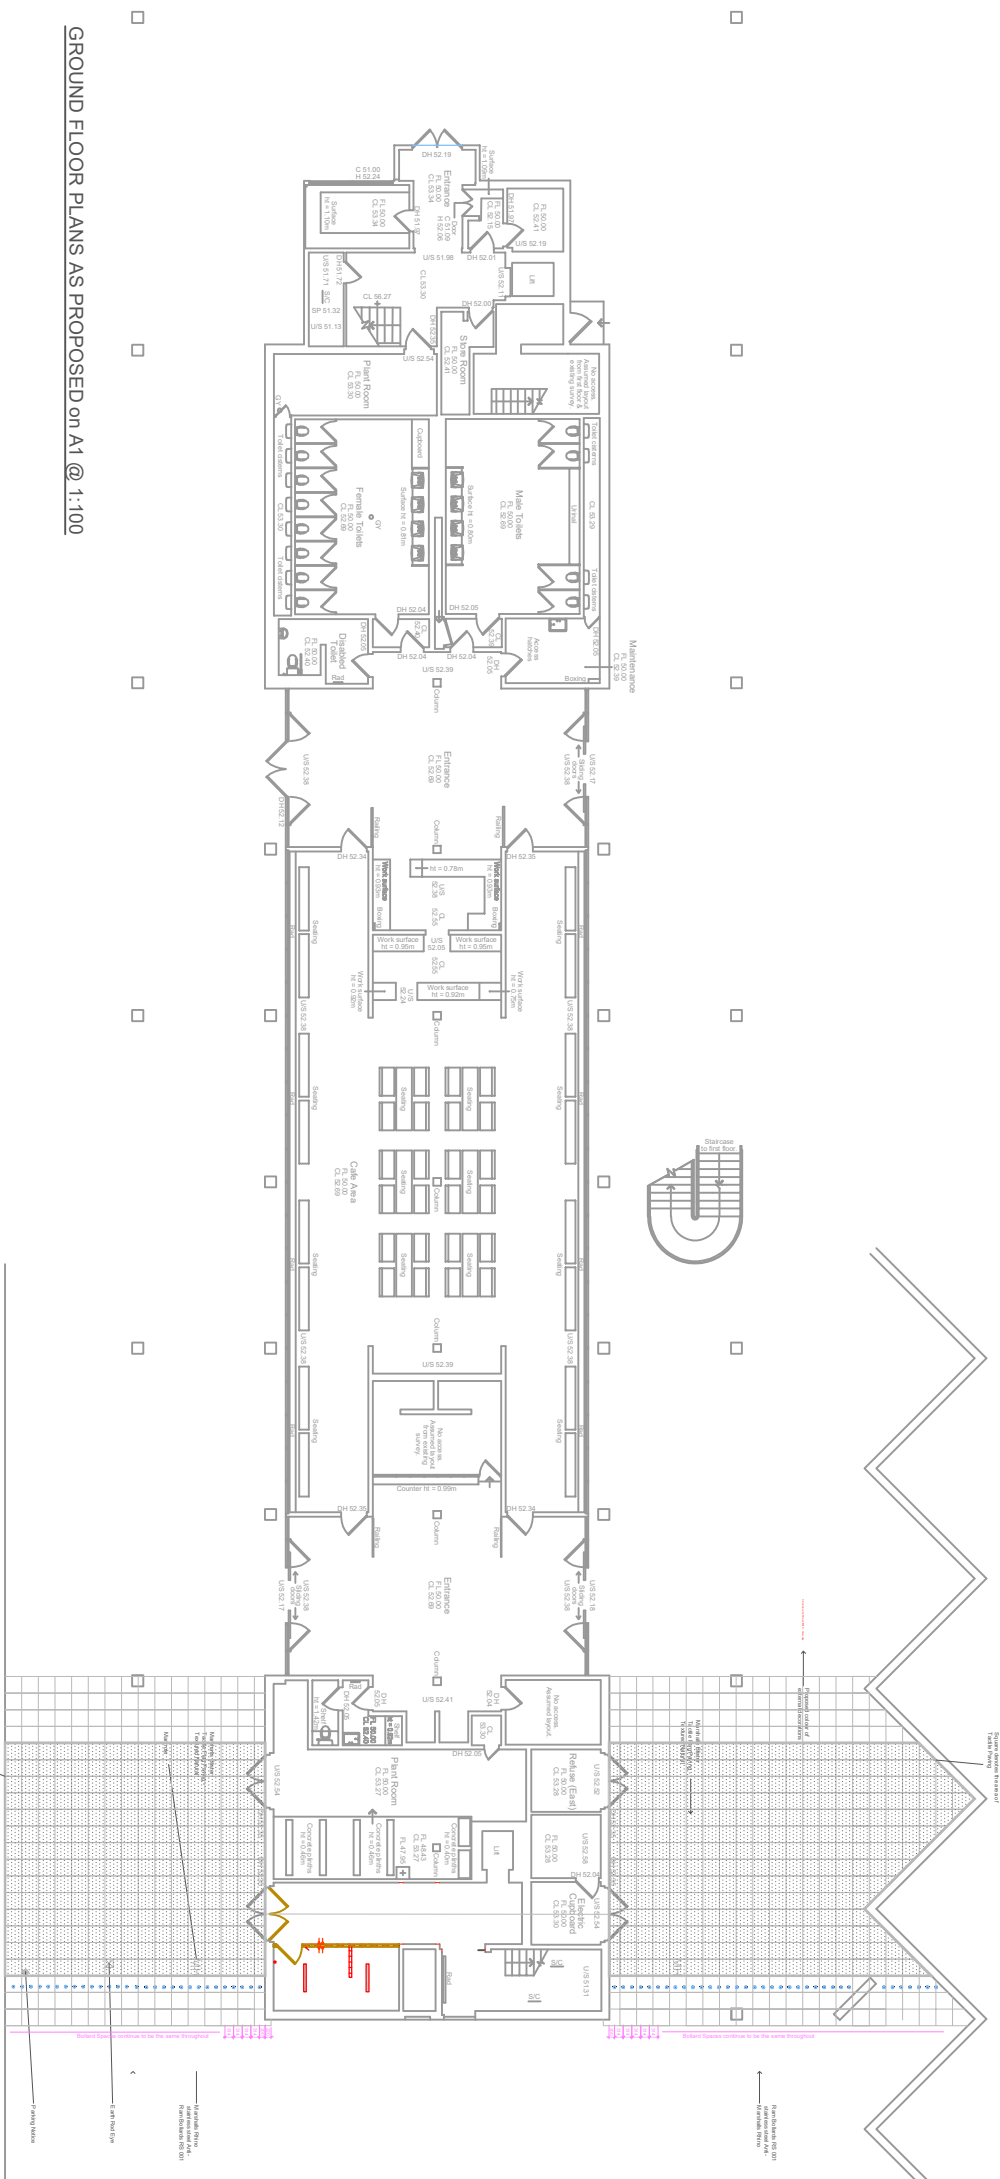

7m	1:100	1:100	1:100

NOTES
 Do not scale from this drawing, use figured dimensions only.
 All dimensions to be checked on site.
 All drawings to be read in conjunction with other contract documentation.
 Any discrepancies to be reported to the Contract Administrator before any work commences.
 © Copyright Bowles LLP

client	Milton Keynes Development Partnership
project no.	BUILDING SURVEYING
revision	05
drawn	IB
checked	PH
date	13/09/2014
scale	1:100
sheet	A1
total sheets	1
project location	As Proposed

